




V2
ESC 1:25

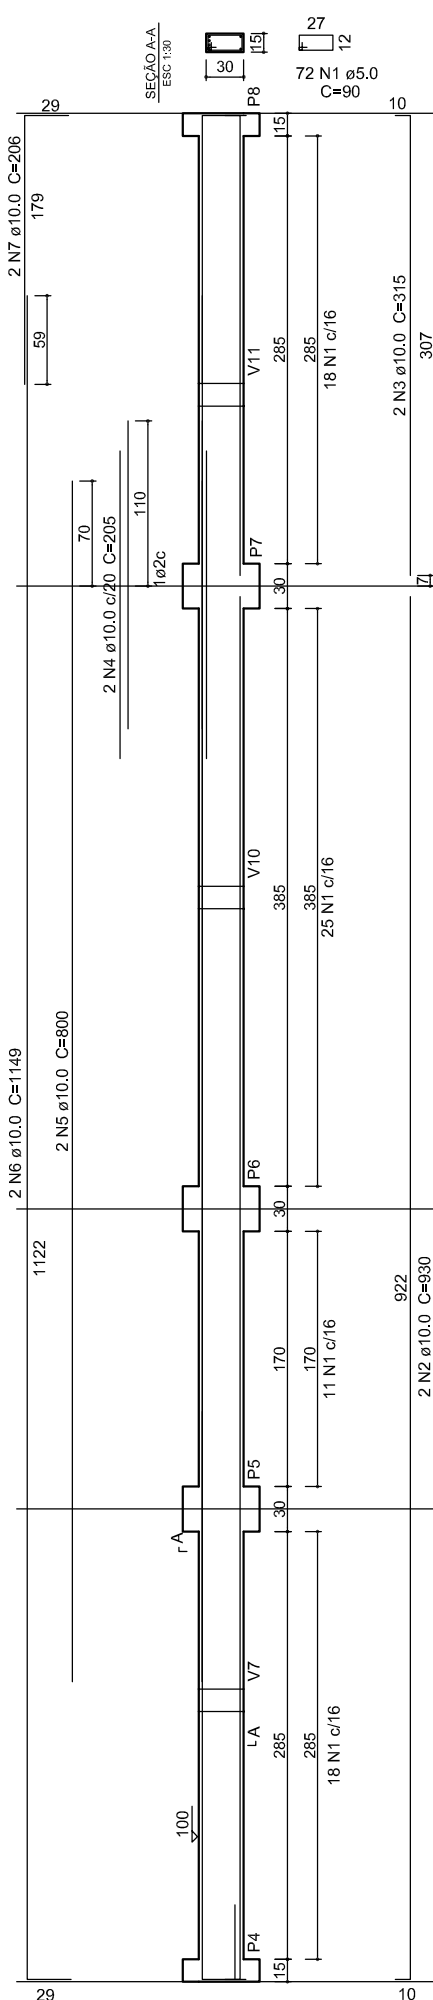

SEÇÃO A-A
ESC 1:30

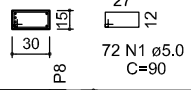

V5
ESC 1:25

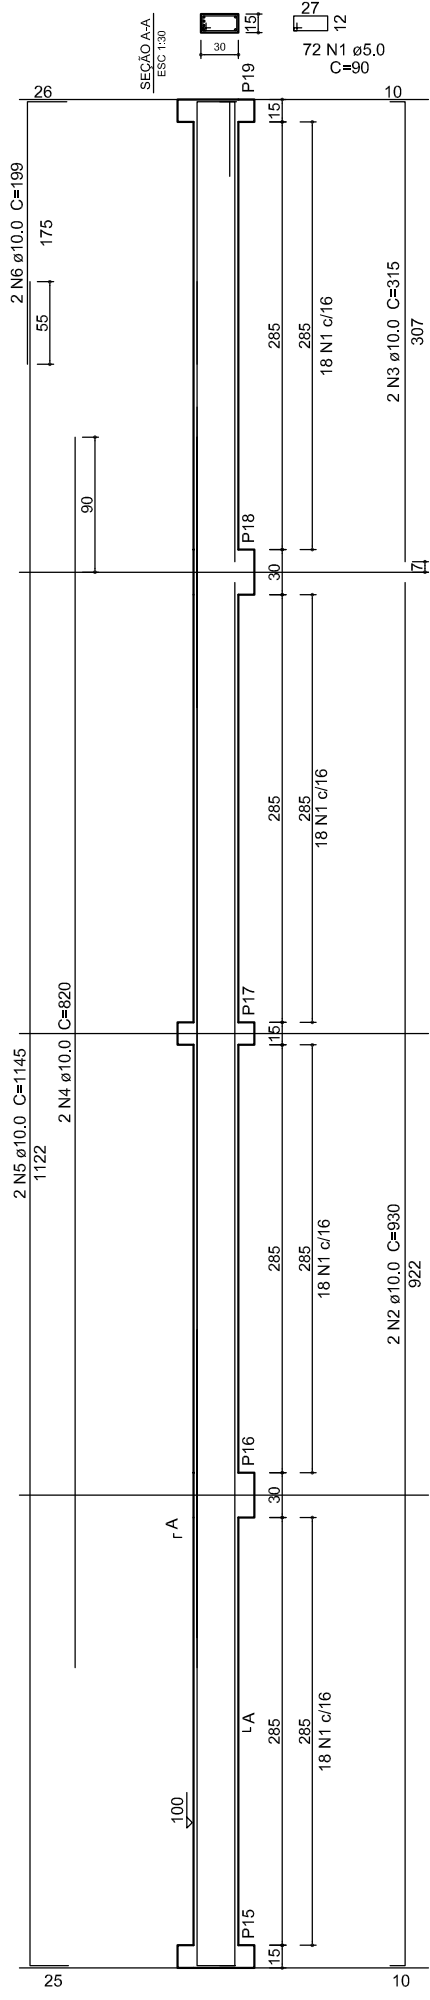

SEÇÃO A-A
ESC 1:30

